


COMMERCIAL

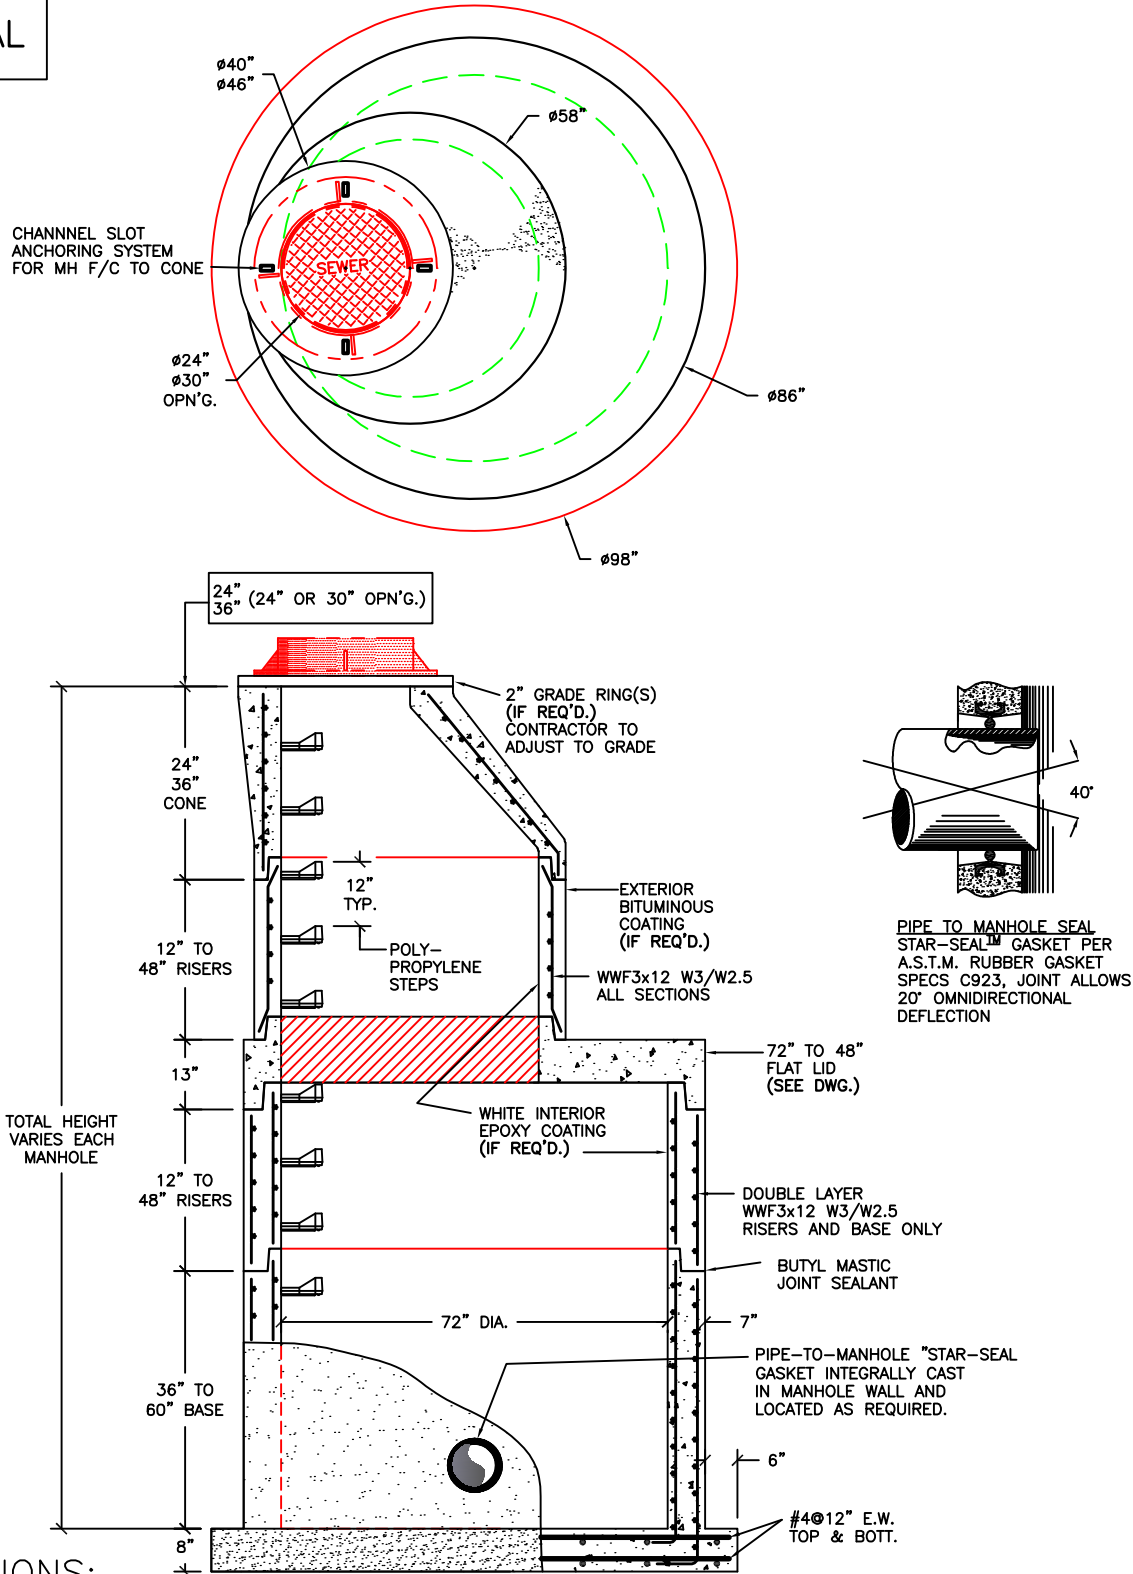

SPECIFICATIONS:

MINIMUM CONCRETE STRENGTH 4000 PSI @ 28 DAYS (PENN DOT CLASS AA)
 STEEL REINFORCEMENT ASTM A185 HORIZONTAL & HORIZONTAL STEEL
 1 1/2" MIN. CONCRETE COVER (ALL REINFORCEMENT)
 MANHOLE DESIGN SPEC. CONFORM TO "PRECAST REINFORCEMENT MANHOLE SECTIONS" ASTM C478, LATEST REVISION.

**Continental
Concrete
Products, Inc.**
 1 South Grosstown Rd.
 Pottstown, PA 19464
 Phone: (610) 327-3700
 Fax: (610) 327-9488

**72" DIA. SANITARY MANHOLE-6" EXT. w/STAR SEAL
PIPE-TO-MANHOLE GASKET**

SIGNATURE OF APPROVAL	DATE	RRP	DWG	STRUCTURE
	8/05		72SANMH6X	